


防火门监控系统构成示意图
Fire door monitoring system Composition

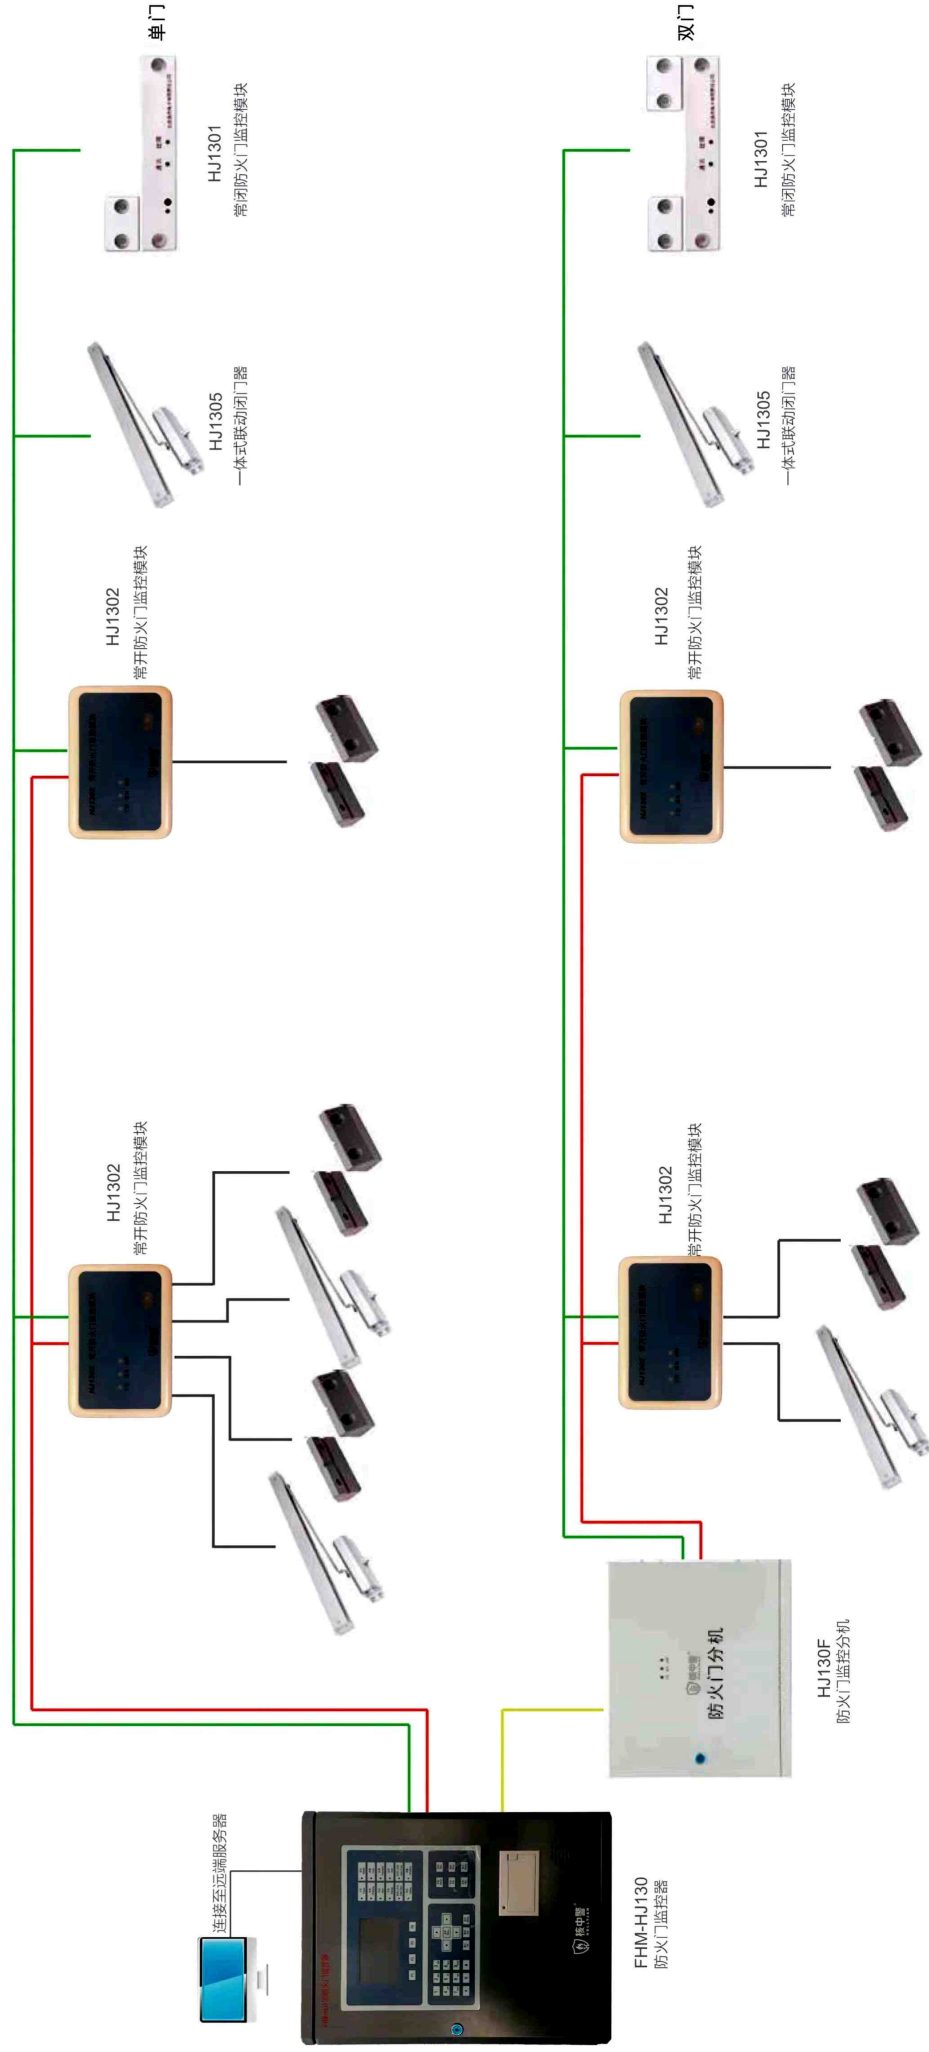

- CAN-BUS通讯线: NH-RVS-2 × 1.5mm²
- 电源线: NH-RVS-2 × 2.5mm²/NH-BV-2 × 2.5mm²
- 无极性二总线: NH-RVS-2 × 2.5mm²